




EAST ELEVATION
SCALE 1 : 100

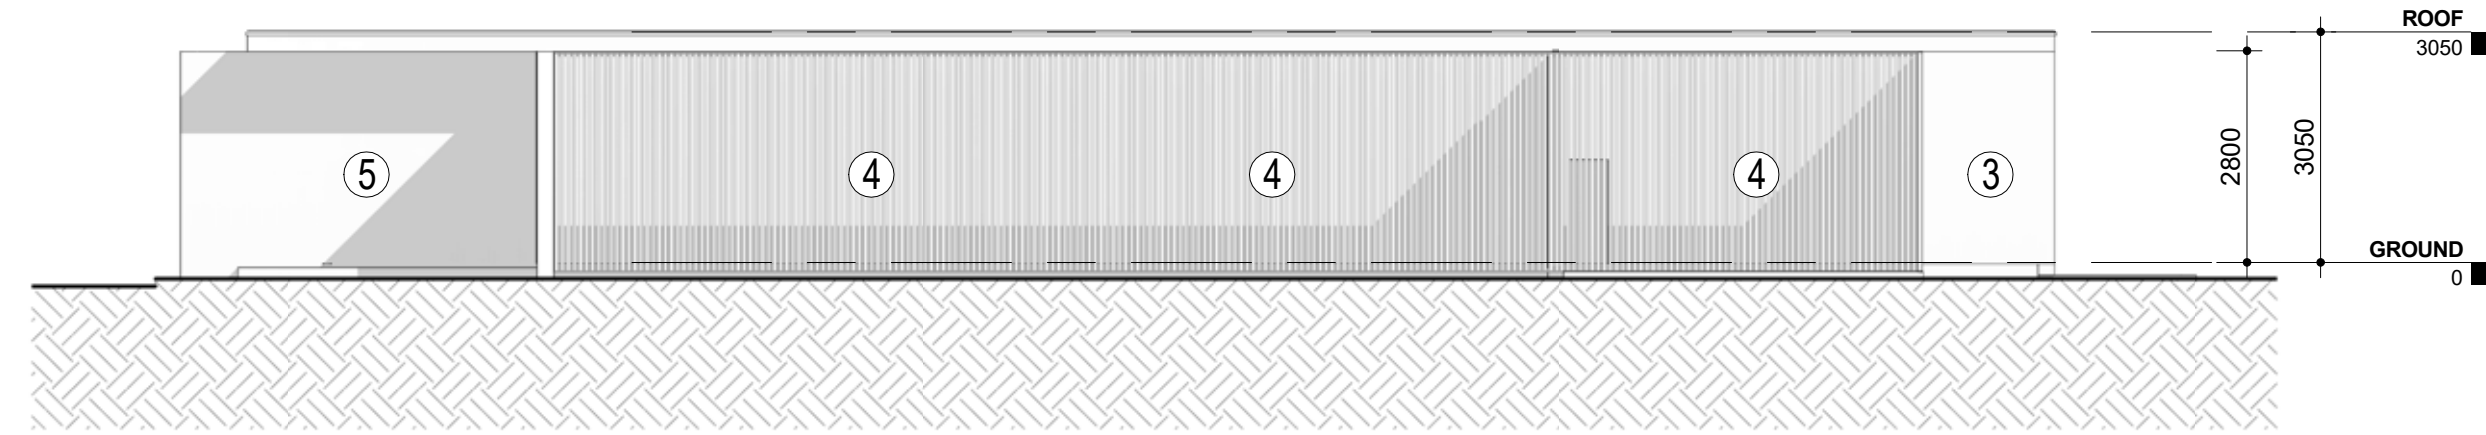


NORTH ELEVATION
SCALE 1 : 100

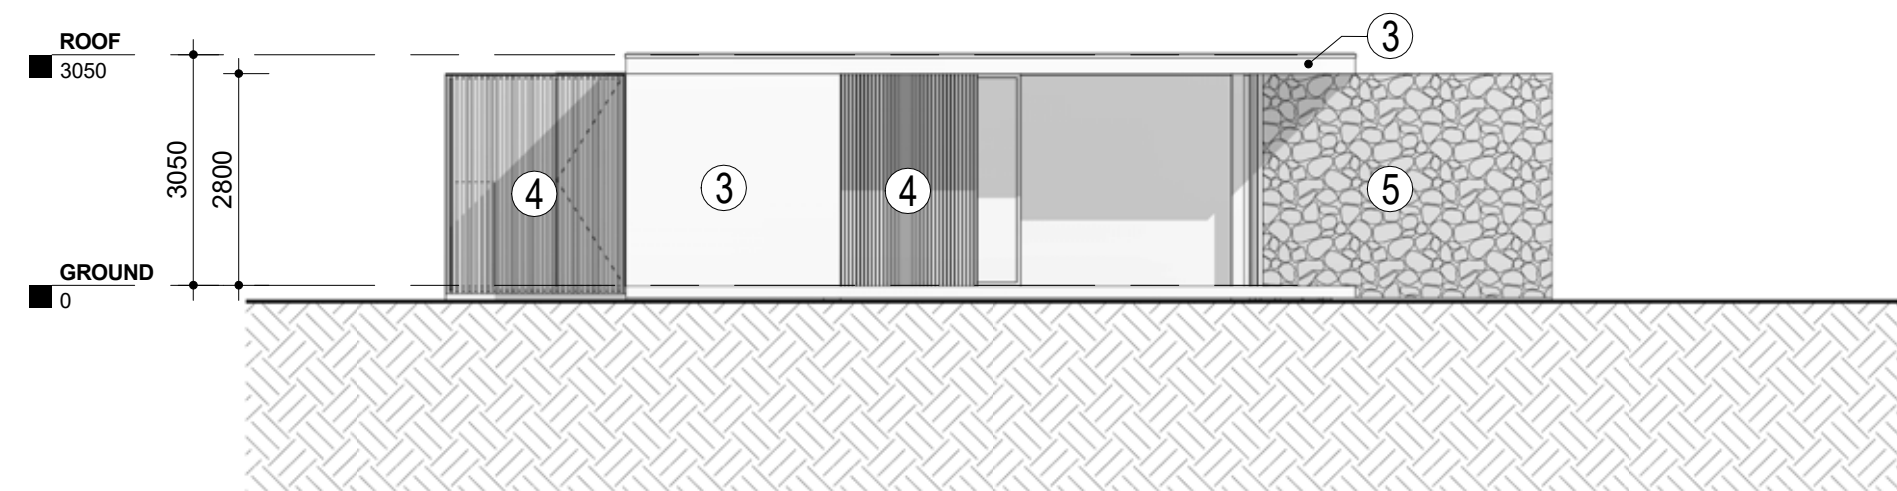

WEST ELEVATION
SCALE 1 : 100

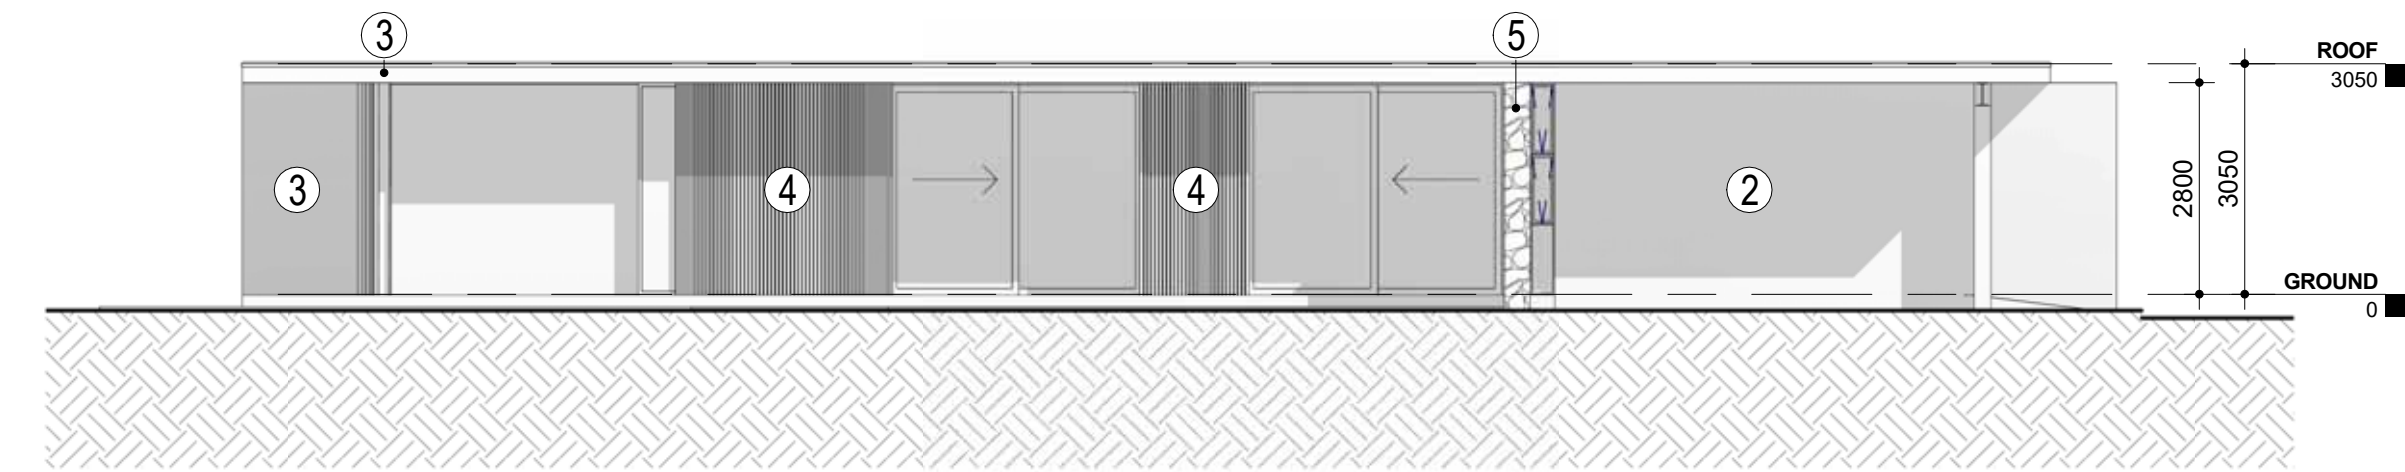

SOUTH ELEVATION
SCALE 1 : 100

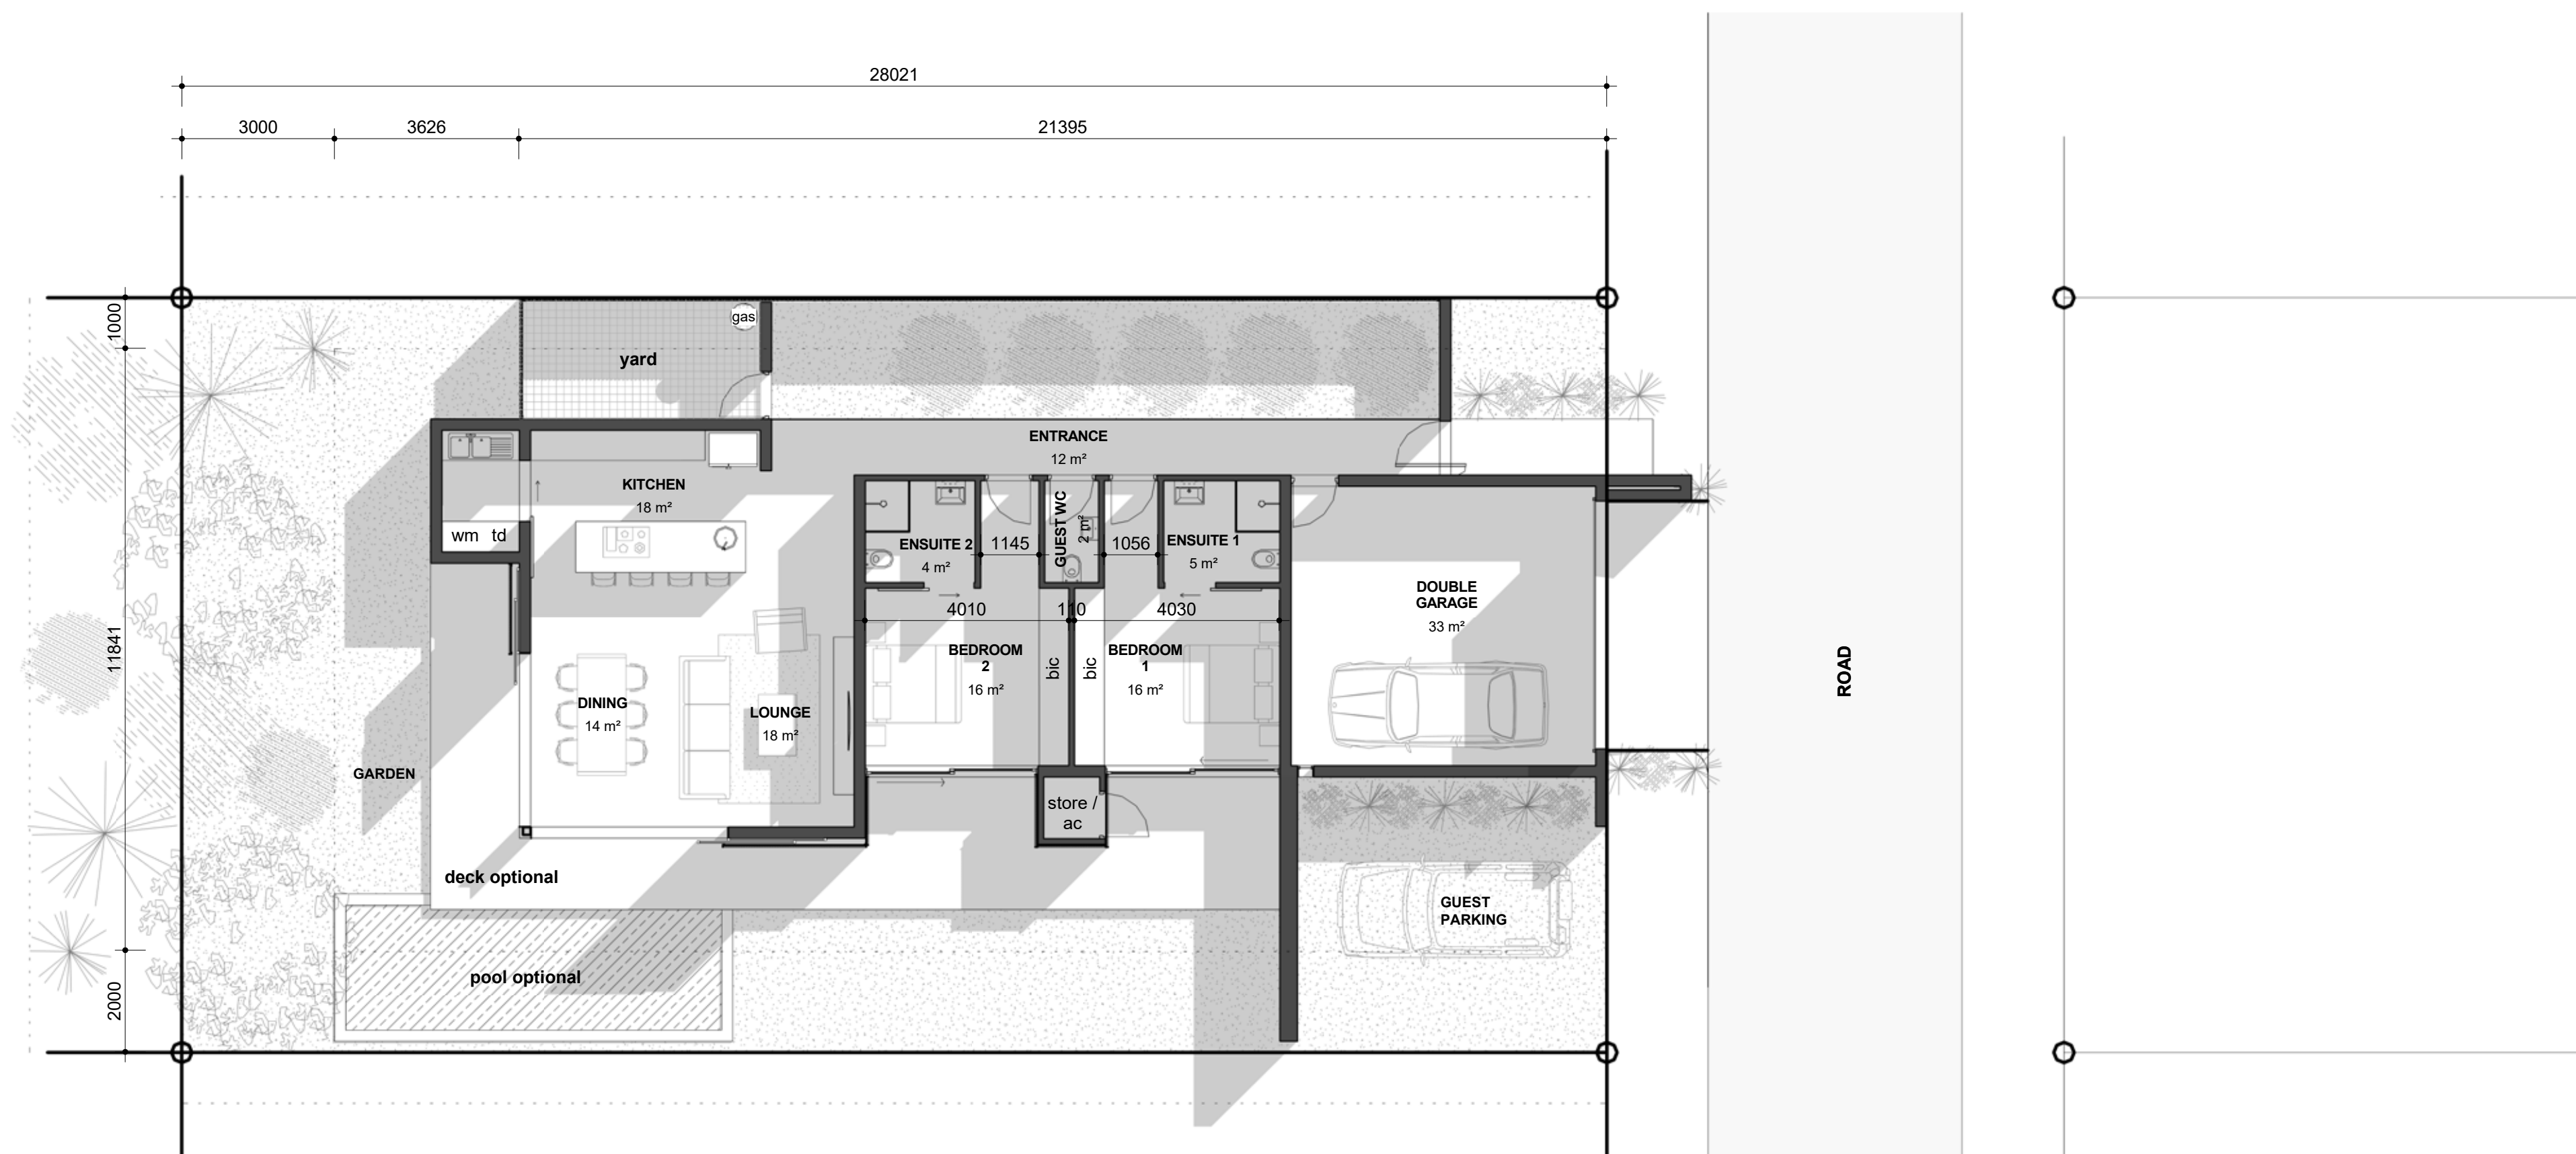

GROUND FLOOR
SCALE 1 : 100

ROOM SCHEDULE

Name	Area
GROUND	
BEDROOM 1	16 m ²
BEDROOM 2	16 m ²
DINING	14 m ²
DOUBLE GARAGE	33 m ²
ENSUITE 1	5 m ²
ENSUITE 2	4 m ²
ENTRANCE	12 m ²
GUEST WC	2 m ²
KITCHEN	18 m ²
LOUNGE	18 m ²
Grand total: 10	139 m ²

Material Schedule

Code	Description
1	Dark Paint: "Bovine"
2	Medium Paint: "Bauhaus"
3	Light Paint: "Plaster"
4	Balau
5	Natural Stone
6	Aluminium: "Umbr grey"
7	All glazing to be Clear (non tinted or reflective)

NO.	REVISION DESCRIPTION	DATE
	Owner: TO BE ESTABLISHED	
	Architect: RYAN HARBORTH	SACAP: 21411

NOTES
 COPYRIGHT OVER ALL DESIGNS AND DRAWINGS SHALL REMAIN THE PROPERTY OF MTA BLOC ARCHITECTS (PTY) LTD AND ANY PROVISION TO THE CONTRARY IN TERMS OF THE COPYRIGHT ACT No 63 OF 1965 IS HEREBY SPECIFICALLY EXCLUDED.
 ALL RELEVANT DETAILS, LEVELS AND DIMENSIONS ARE TO BE CHECKED ON SITE PRIOR TO COMMENCEMENT OF WORK. ANY DISCREPANCIES ARE TO BE BROUGHT TO THE ATTENTION OF THE ARCHITECT.
 THE ARCHITECT ACCEPTS NO RESPONSIBILITY FOR ERRORS RESULTING FROM MISINTERPRETATION OF THE DRAWINGS.
 ALL WORK TO BE CARRIED OUT STRICTLY IN ACCORDANCE WITH NATIONAL BUILDING REGULATIONS AND LOCAL AUTHORITY REGULATIONS.
 ALL DIMENSIONS ARE IN MILLIMETERS UNLESS OTHERWISE STATED.
 DO NOT SCALE THIS DRAWING. USE FIGURED DIMENSIONS ONLY.

DRAWING TITLE:
GROUND FLOOR & ELEVATIONS
PROJECT:
2 BED PLOT & PLAN: OPTION 2
FOR:
TO BE ESTABLISHED
ERF NUMBER:
TO BE ESTABLISHED
STREET ADDRESS:
TO BE ESTABLISHED

JOB NO. 15JN17	SCALE 1 : 100	DRAWING NO. SD - 101
DATE 2016/11/25		DRAWN BY RH

ADDRESS: Suite 7, 10 Rydall Vale Crescent
 Rydall Vale Park, La Lucia, 4051
WEBSITE: www.mtabloc.com
EMAIL: admin@mtabloc.com
TEL: +27 (31) 566 9300
FAX: +27 (86) 551 3119

